



FRONT ELEVATION

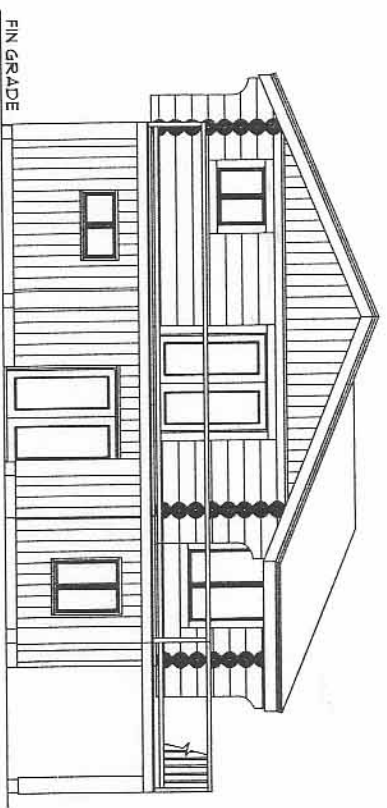



LEFT ELEVATION

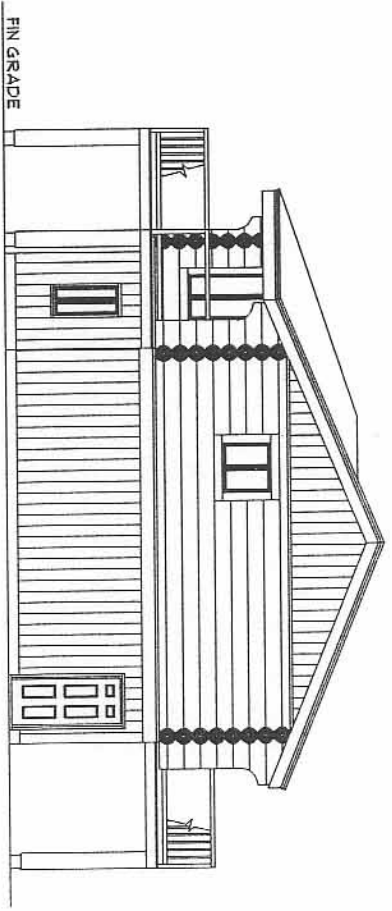

RIGHT ELEVATION

MAIN FLOOR PLAN
1849 SE

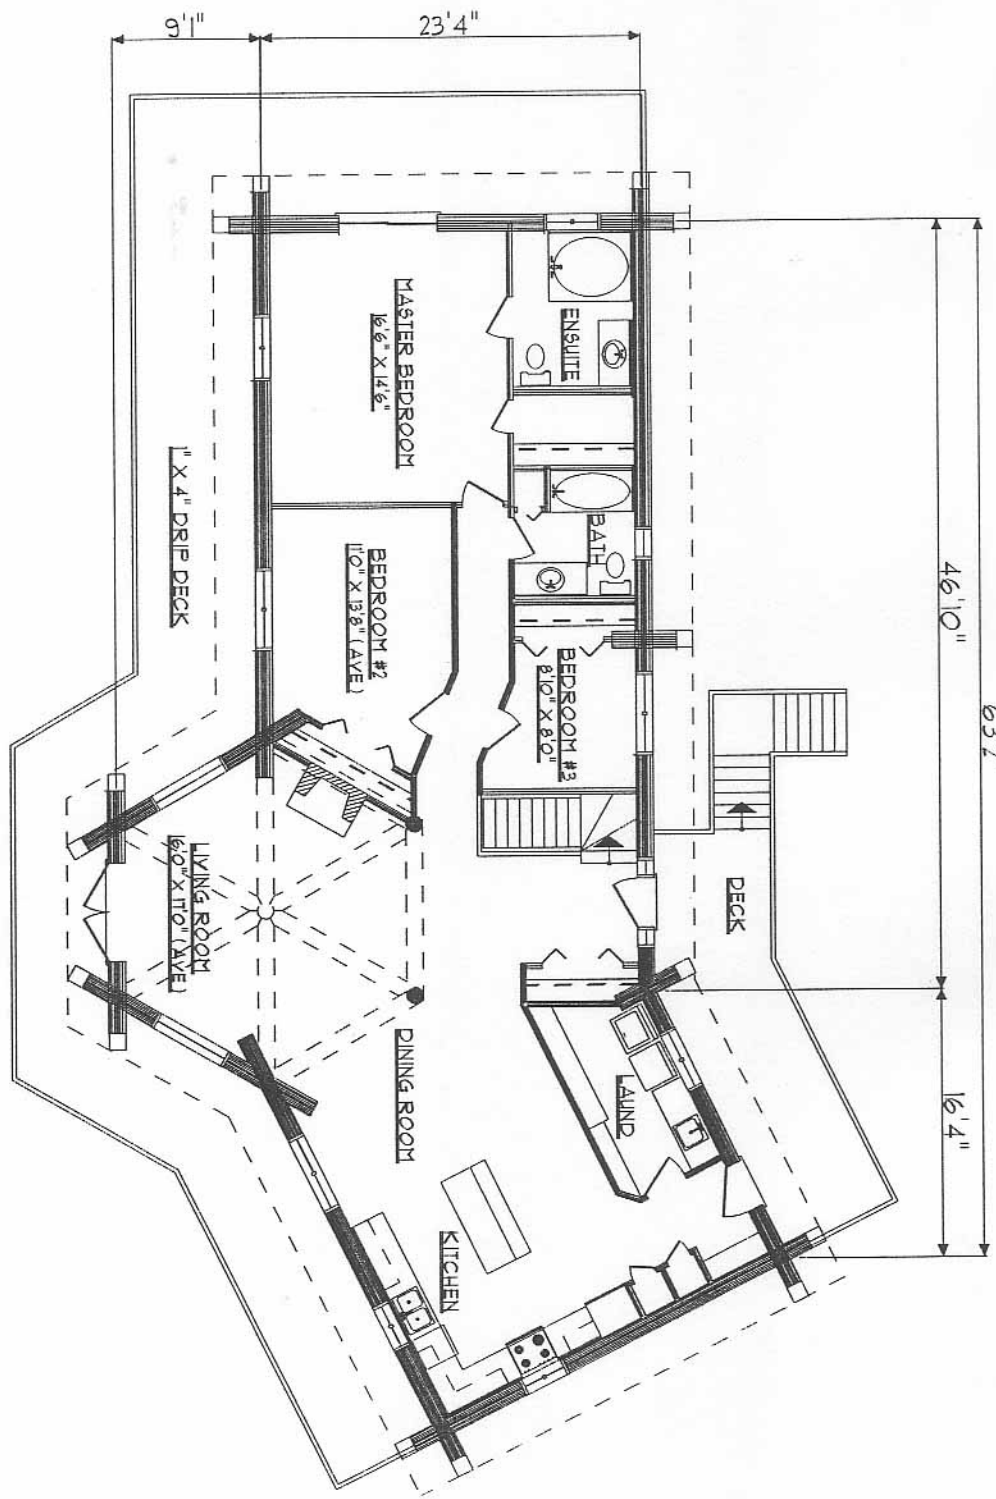

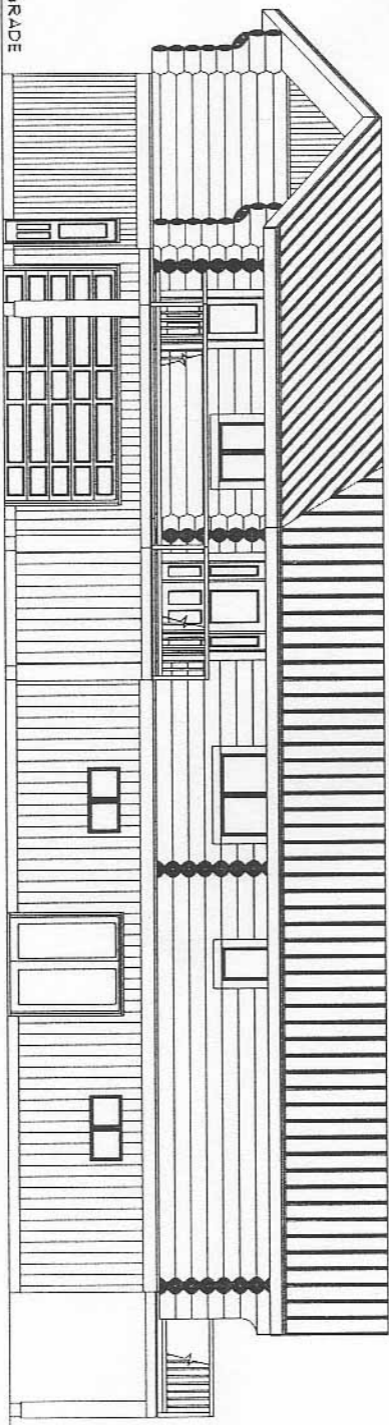

FIN GRADE

REAR ELEVATION