



FIN GRADE

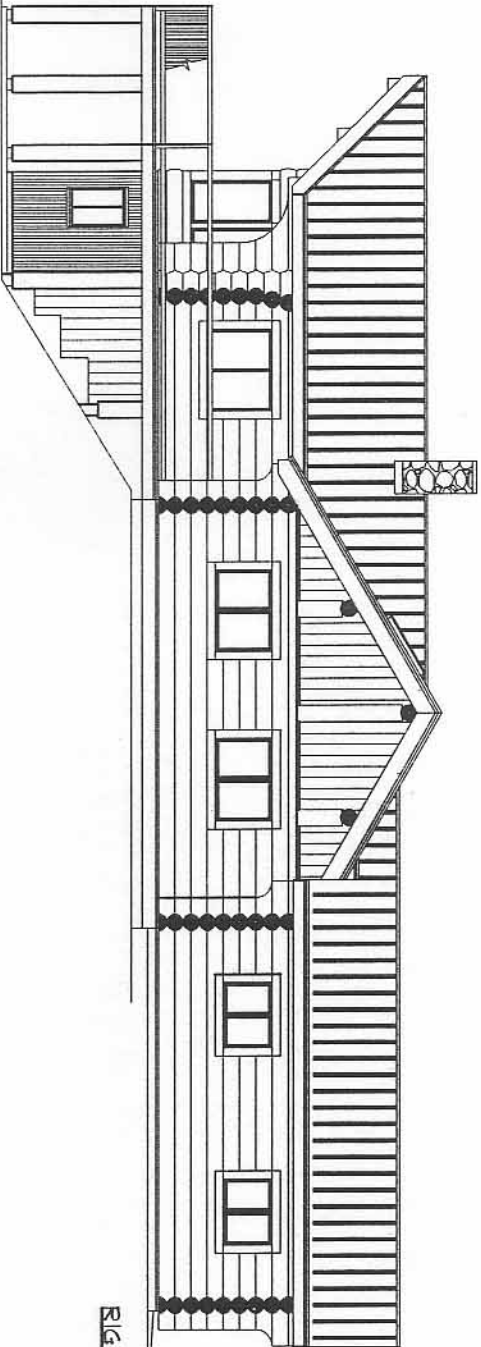


RIGHT ELEVATION

FRONT ELEVATION

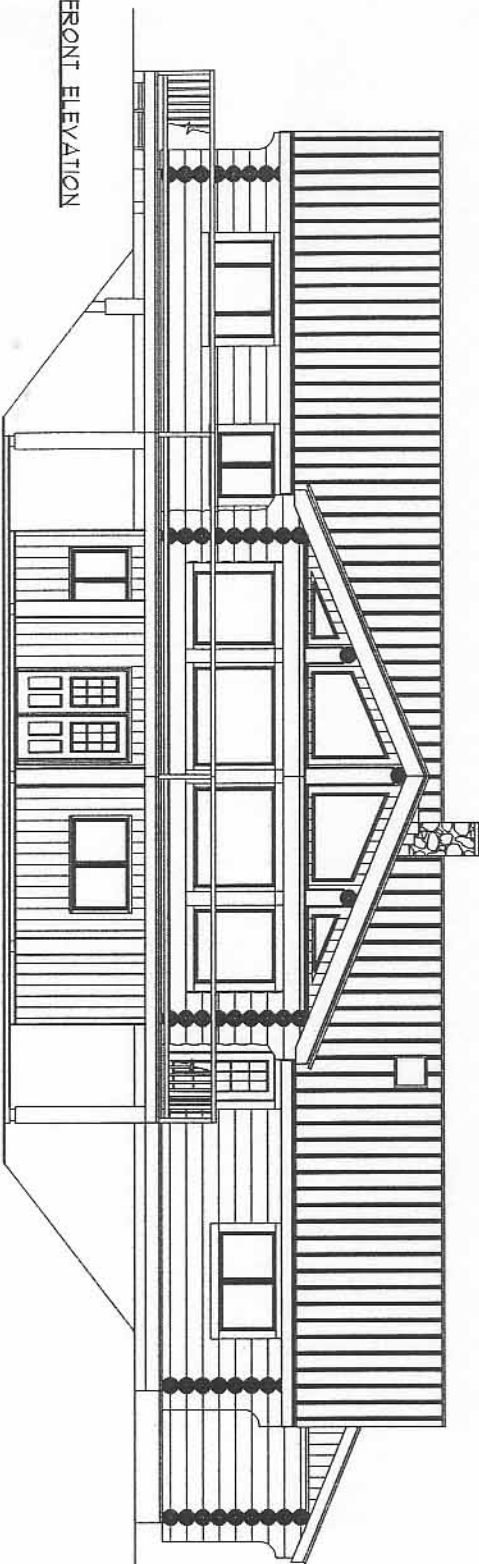


FIN GRADE


FIN GRADE
LEFT ELEVATION

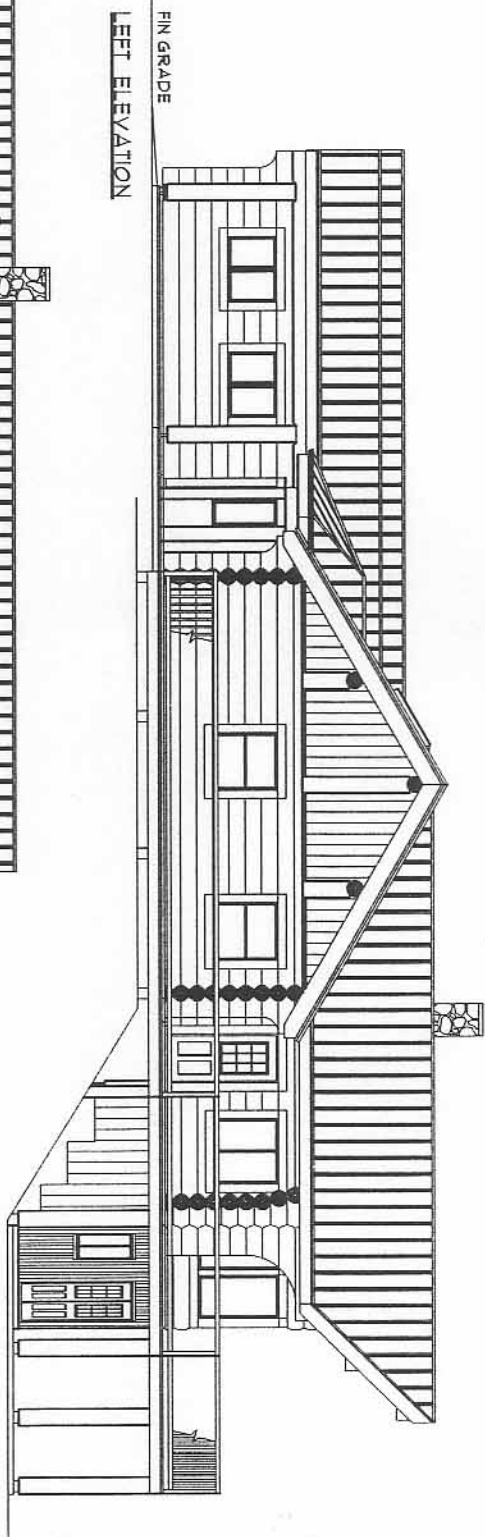

MAIN FLOOR PLAN
2494 SQ. FT.

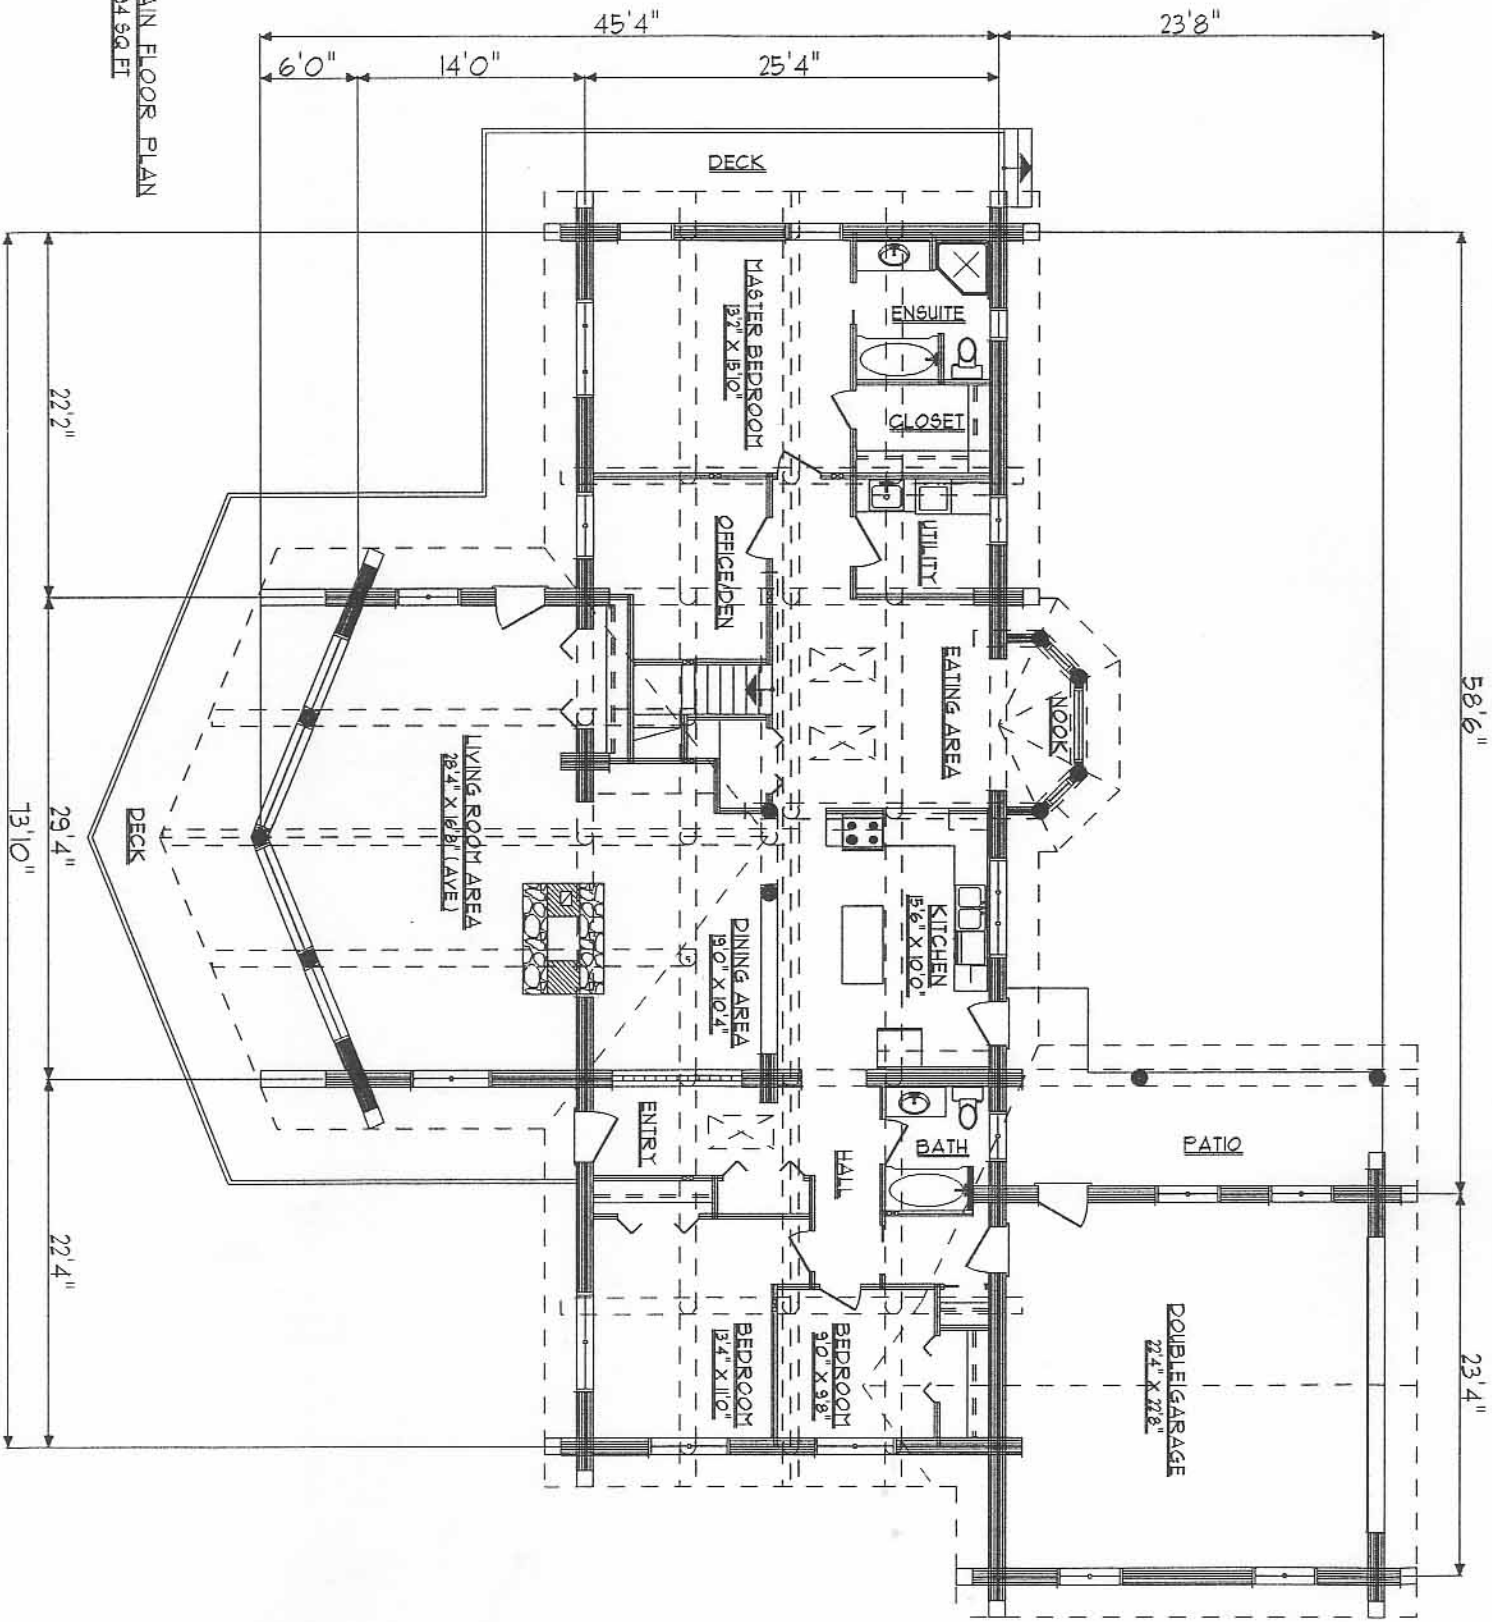

FIN GRADE

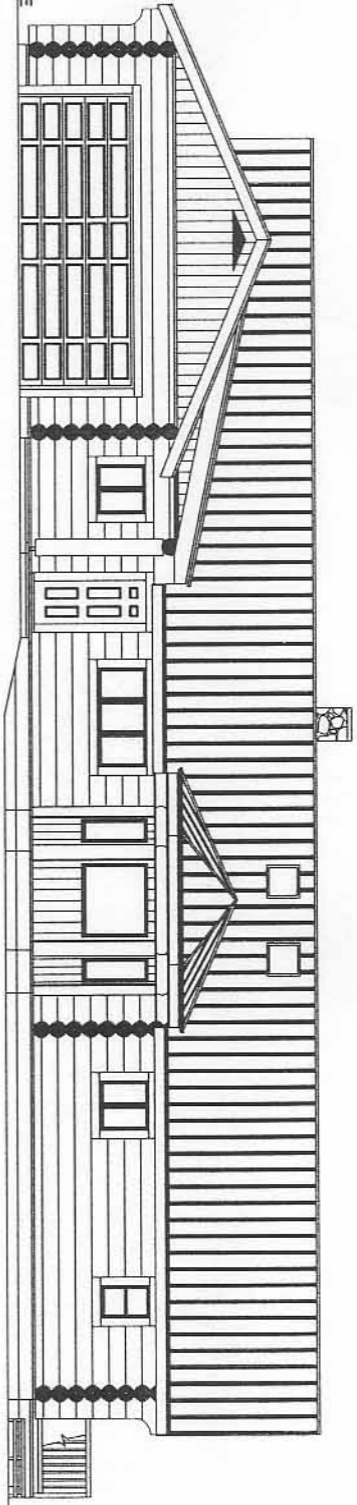

REAR ELEVATION