



FIN GRADE

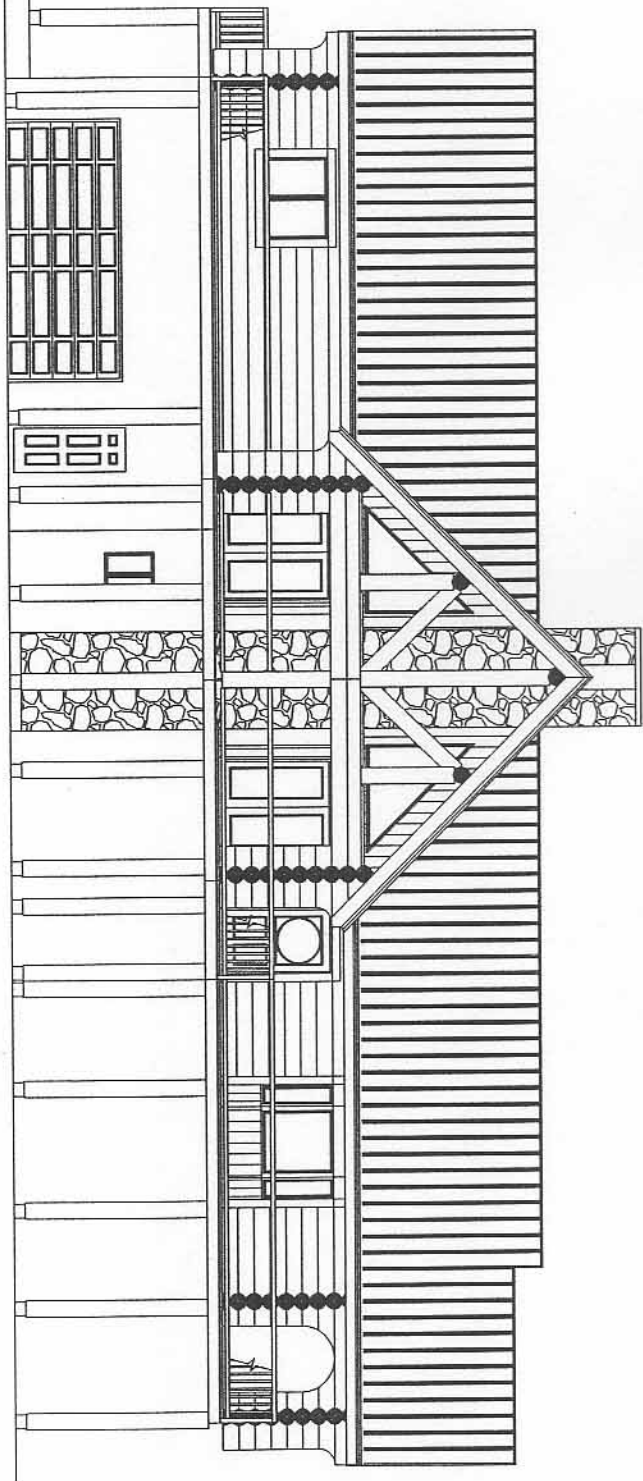


FRONT ELEVATION


LEFT ELEVATION

FIN GRADE

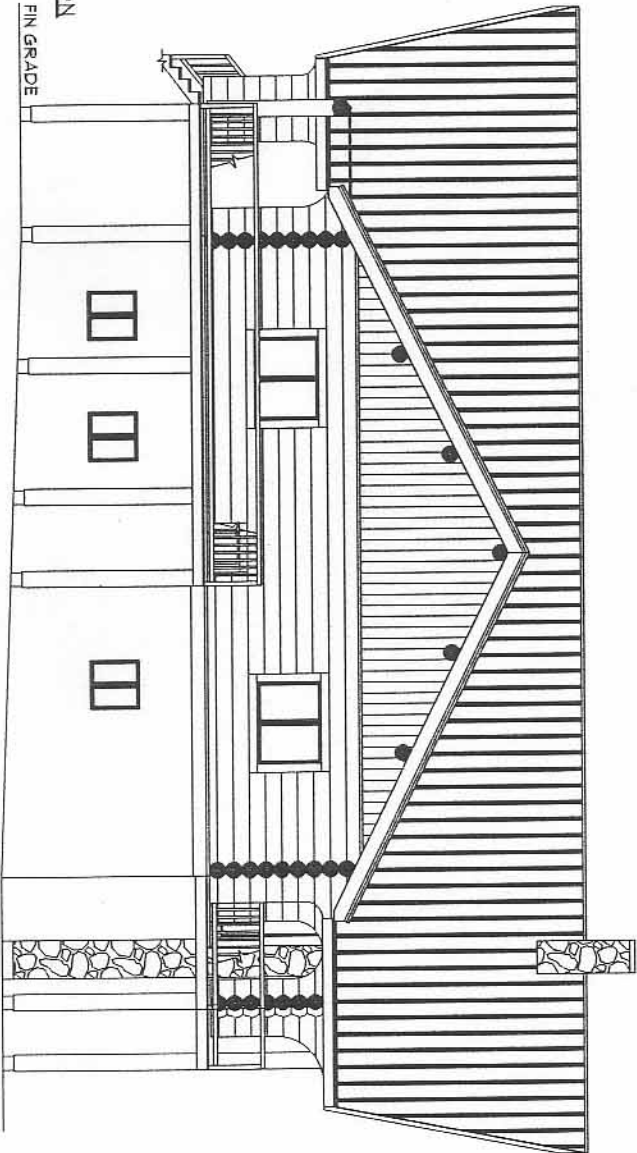


MAIN FLOOR PLAN
2831 SE

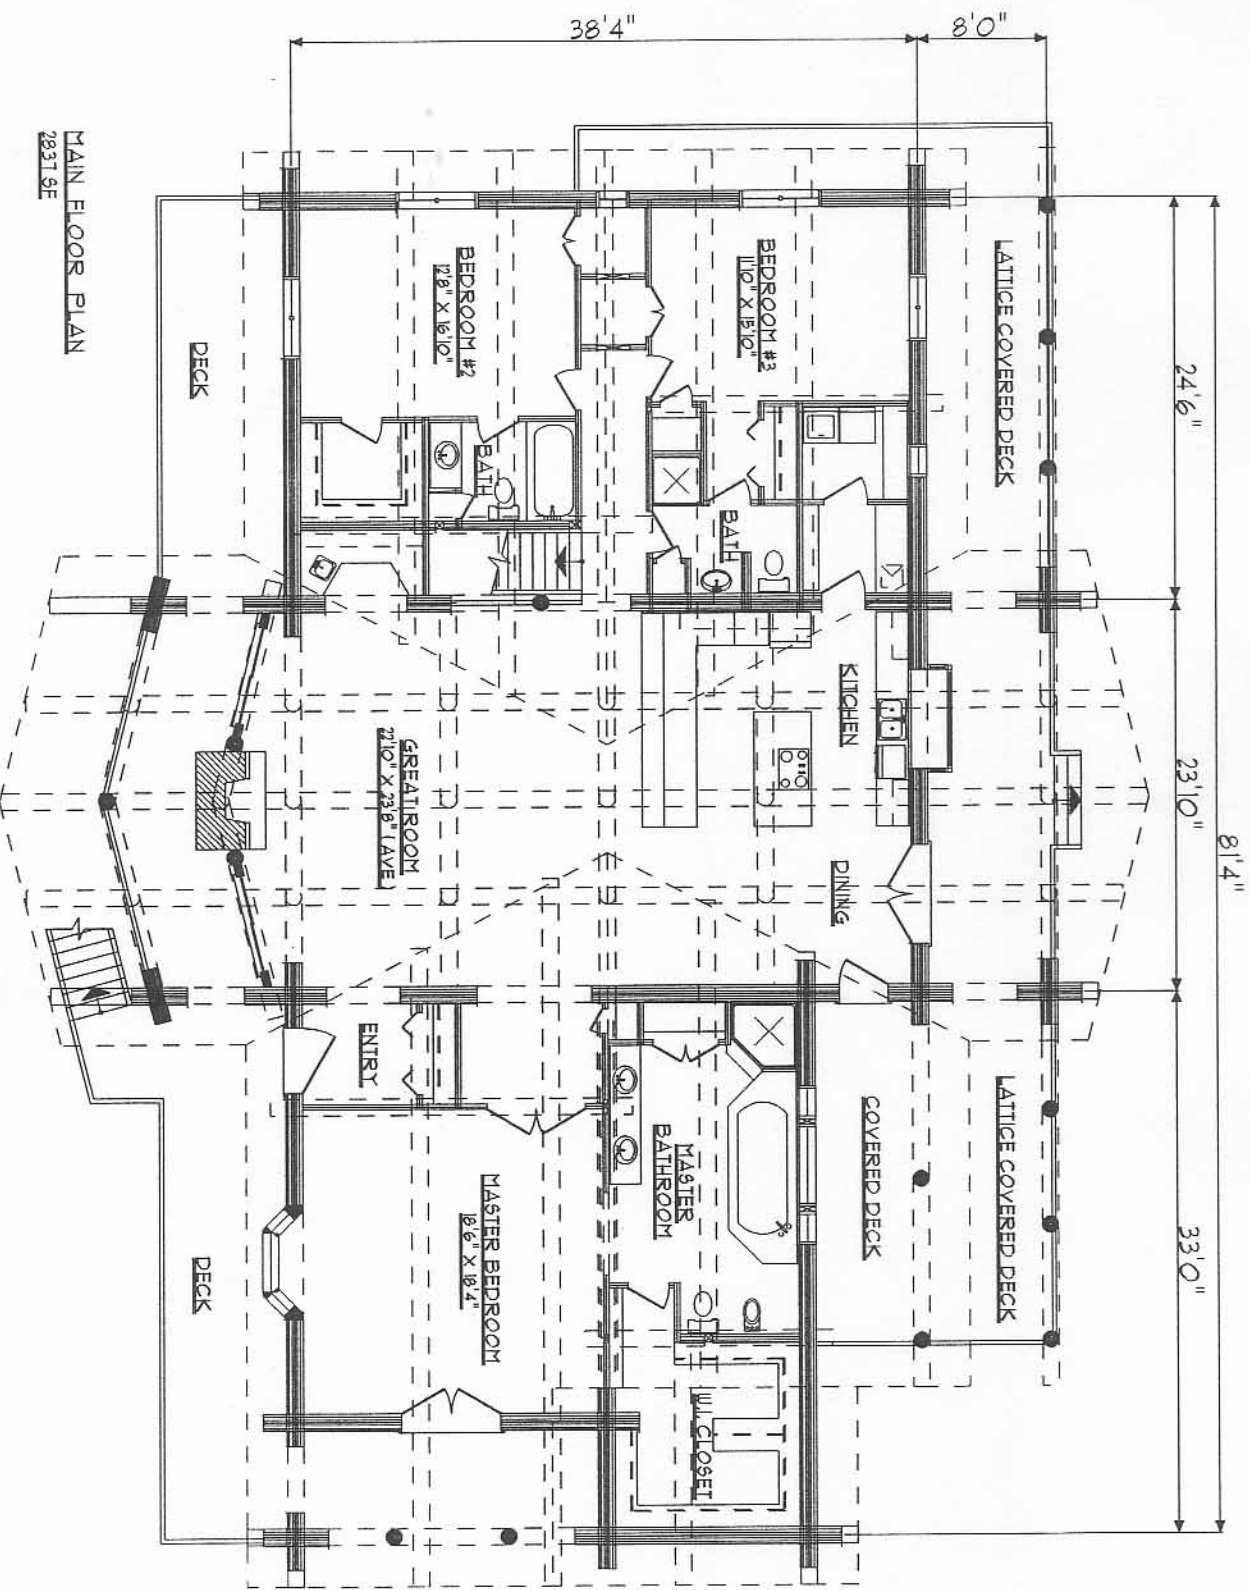

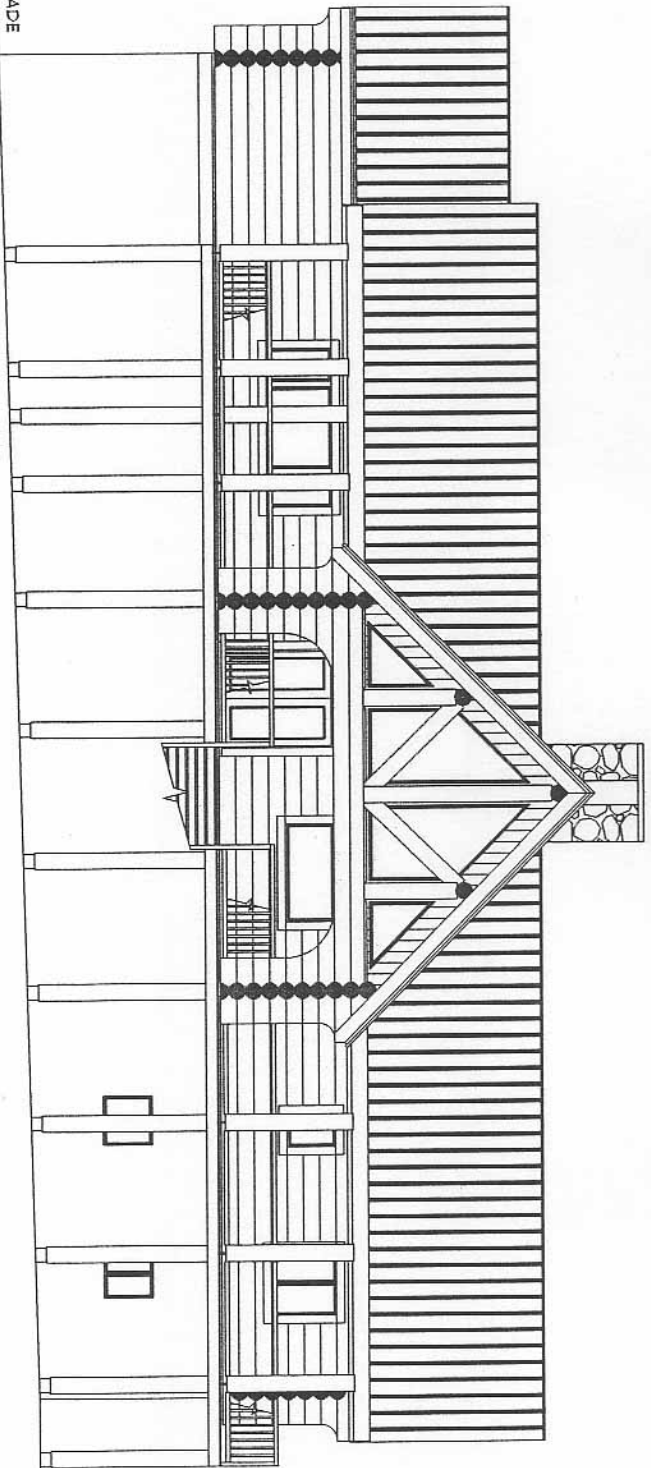

FIN GRADE

REAR ELEVATION

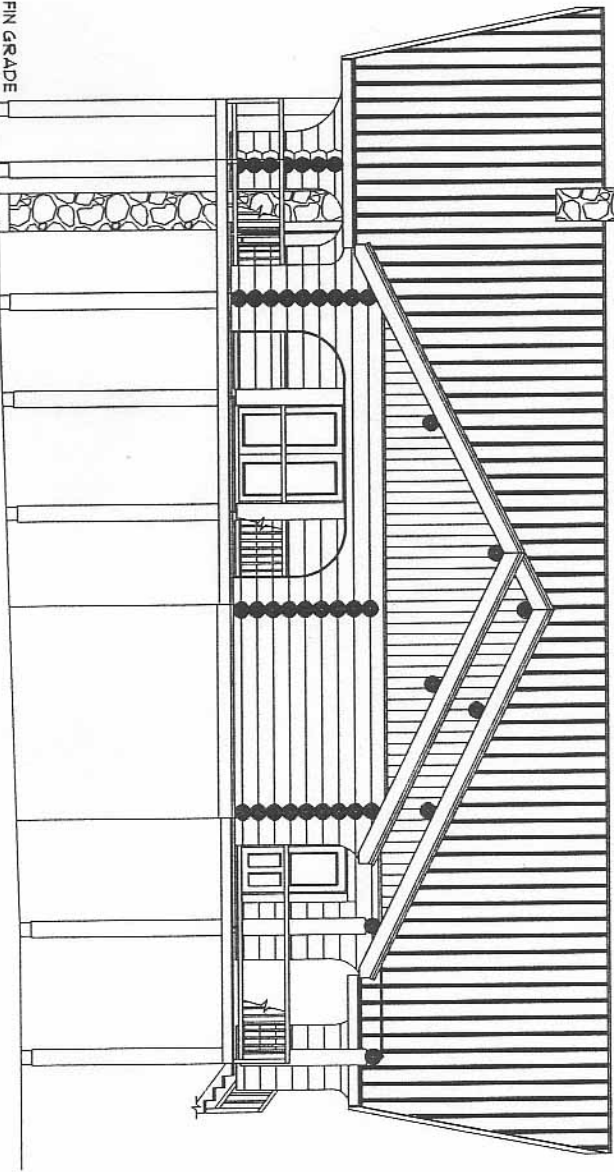

FIN GRADE

RIGHT ELEVATION