




FRONT ELEVATION

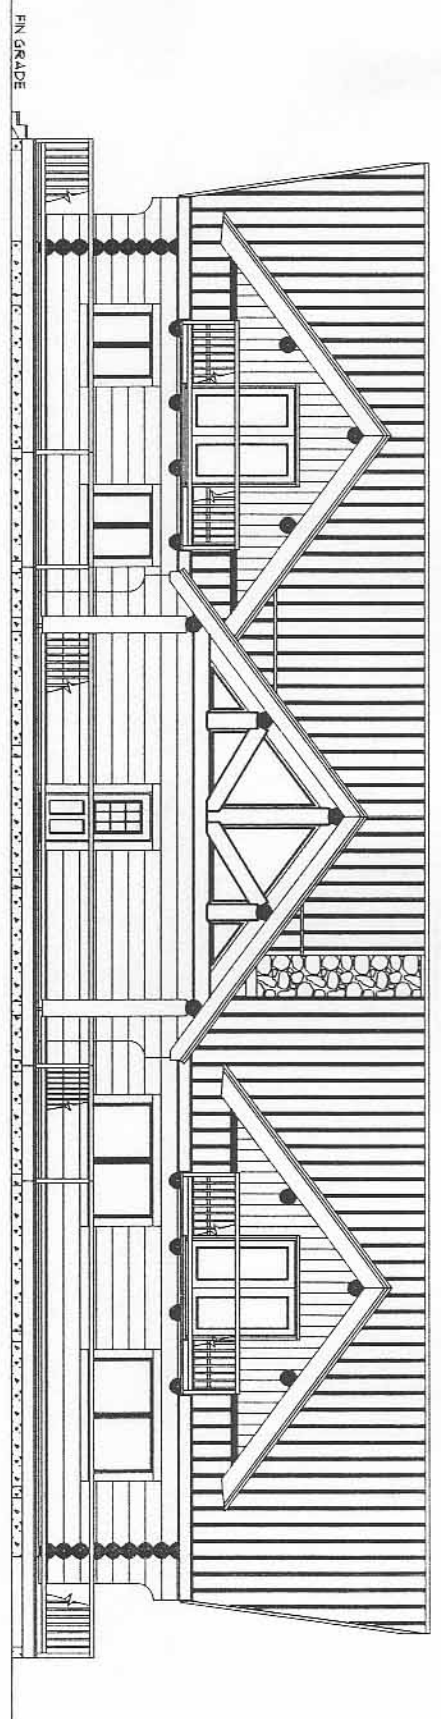


REAR ELEVATION

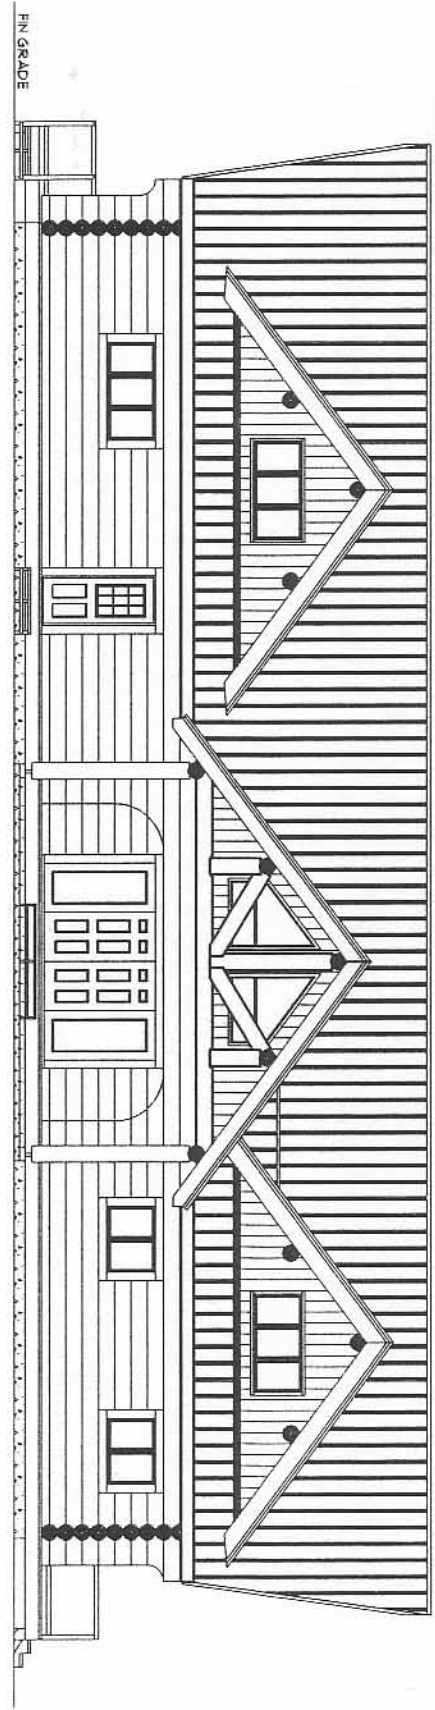


LEFT ELEVATION

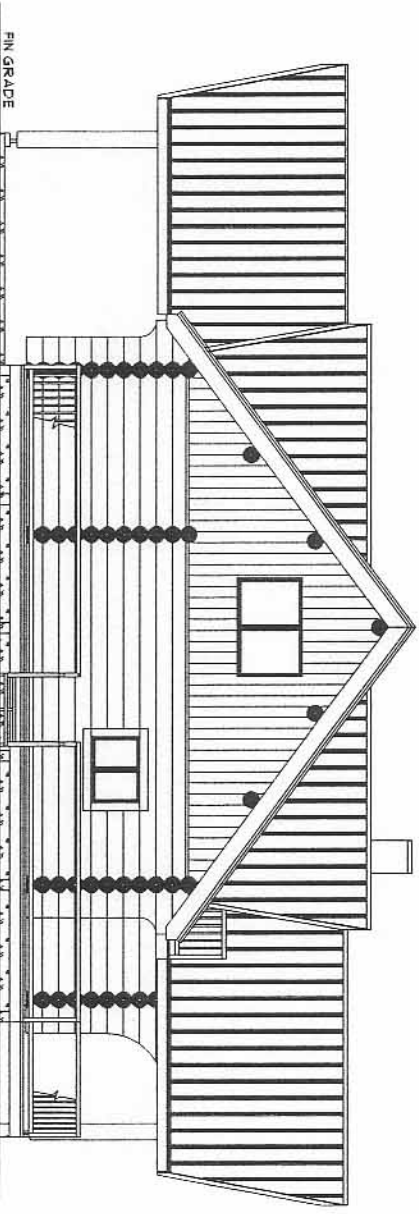

LOFT FLOOR PLAN
2003 SE

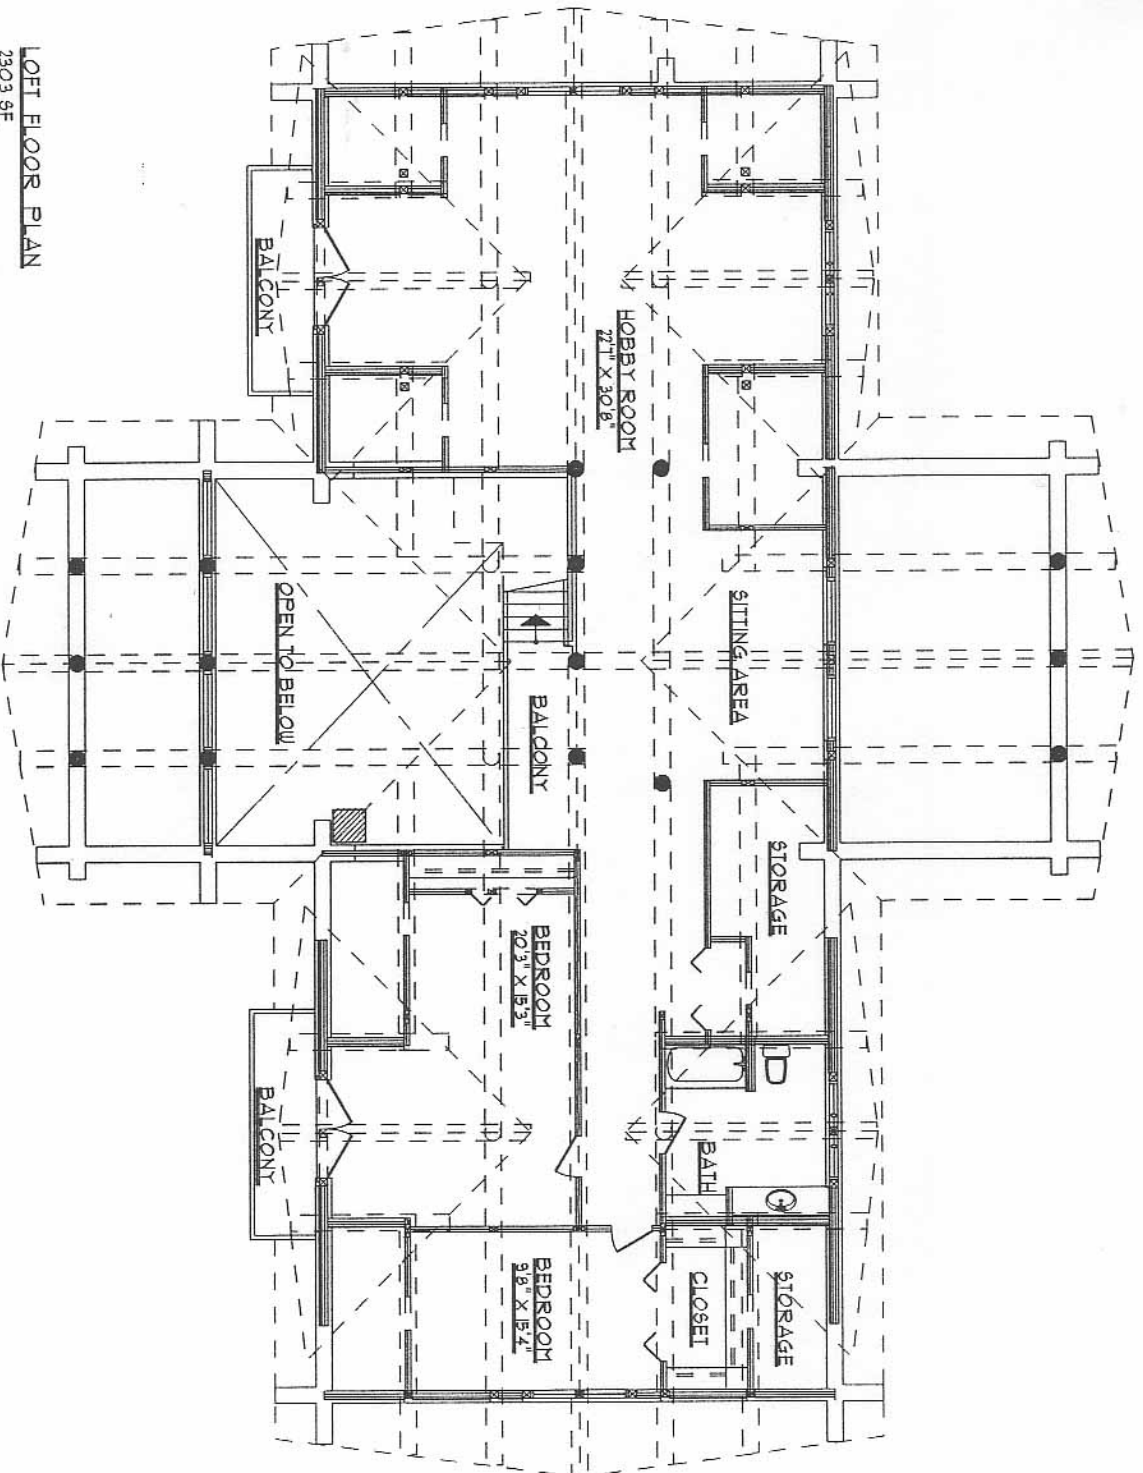

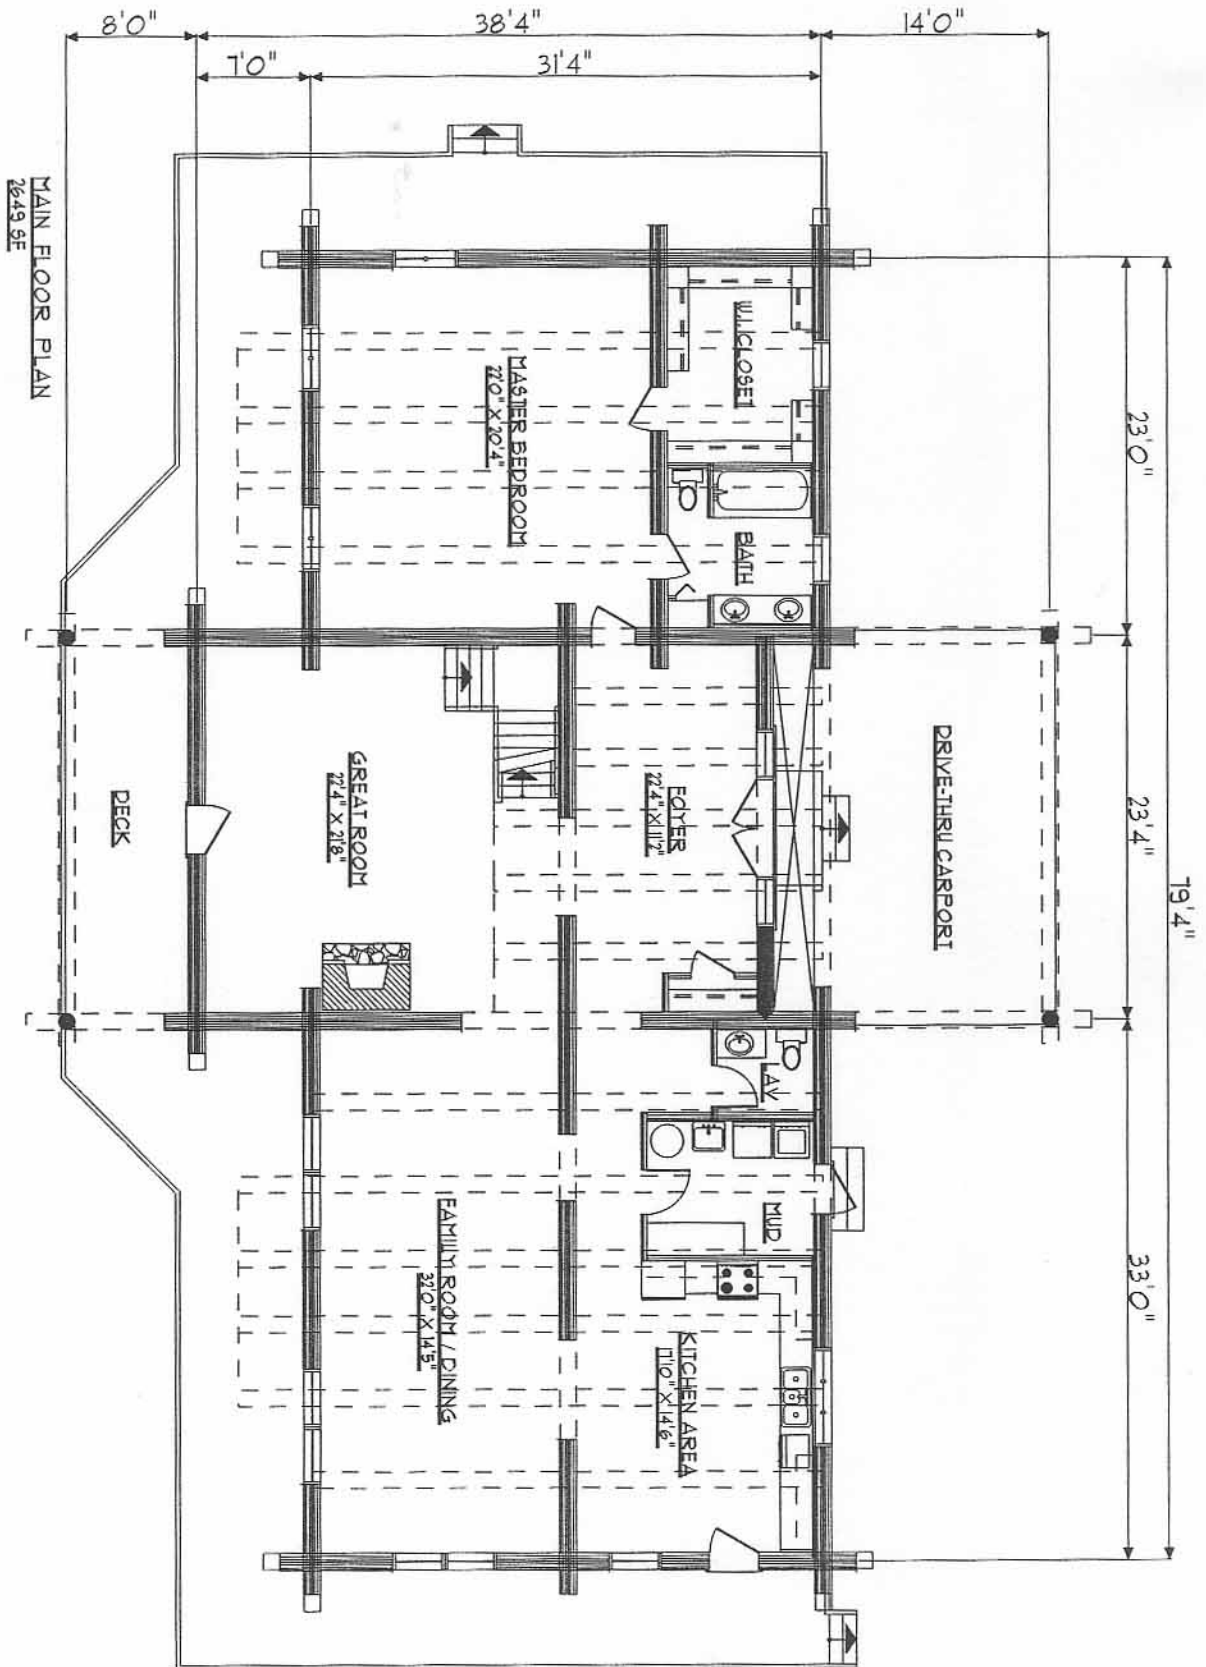

MAIN FLOOR PLAN
 26-49 SF

RIGHT ELEVATION

