



LOFT FLOOR PLAN
2060 SQ. FT.

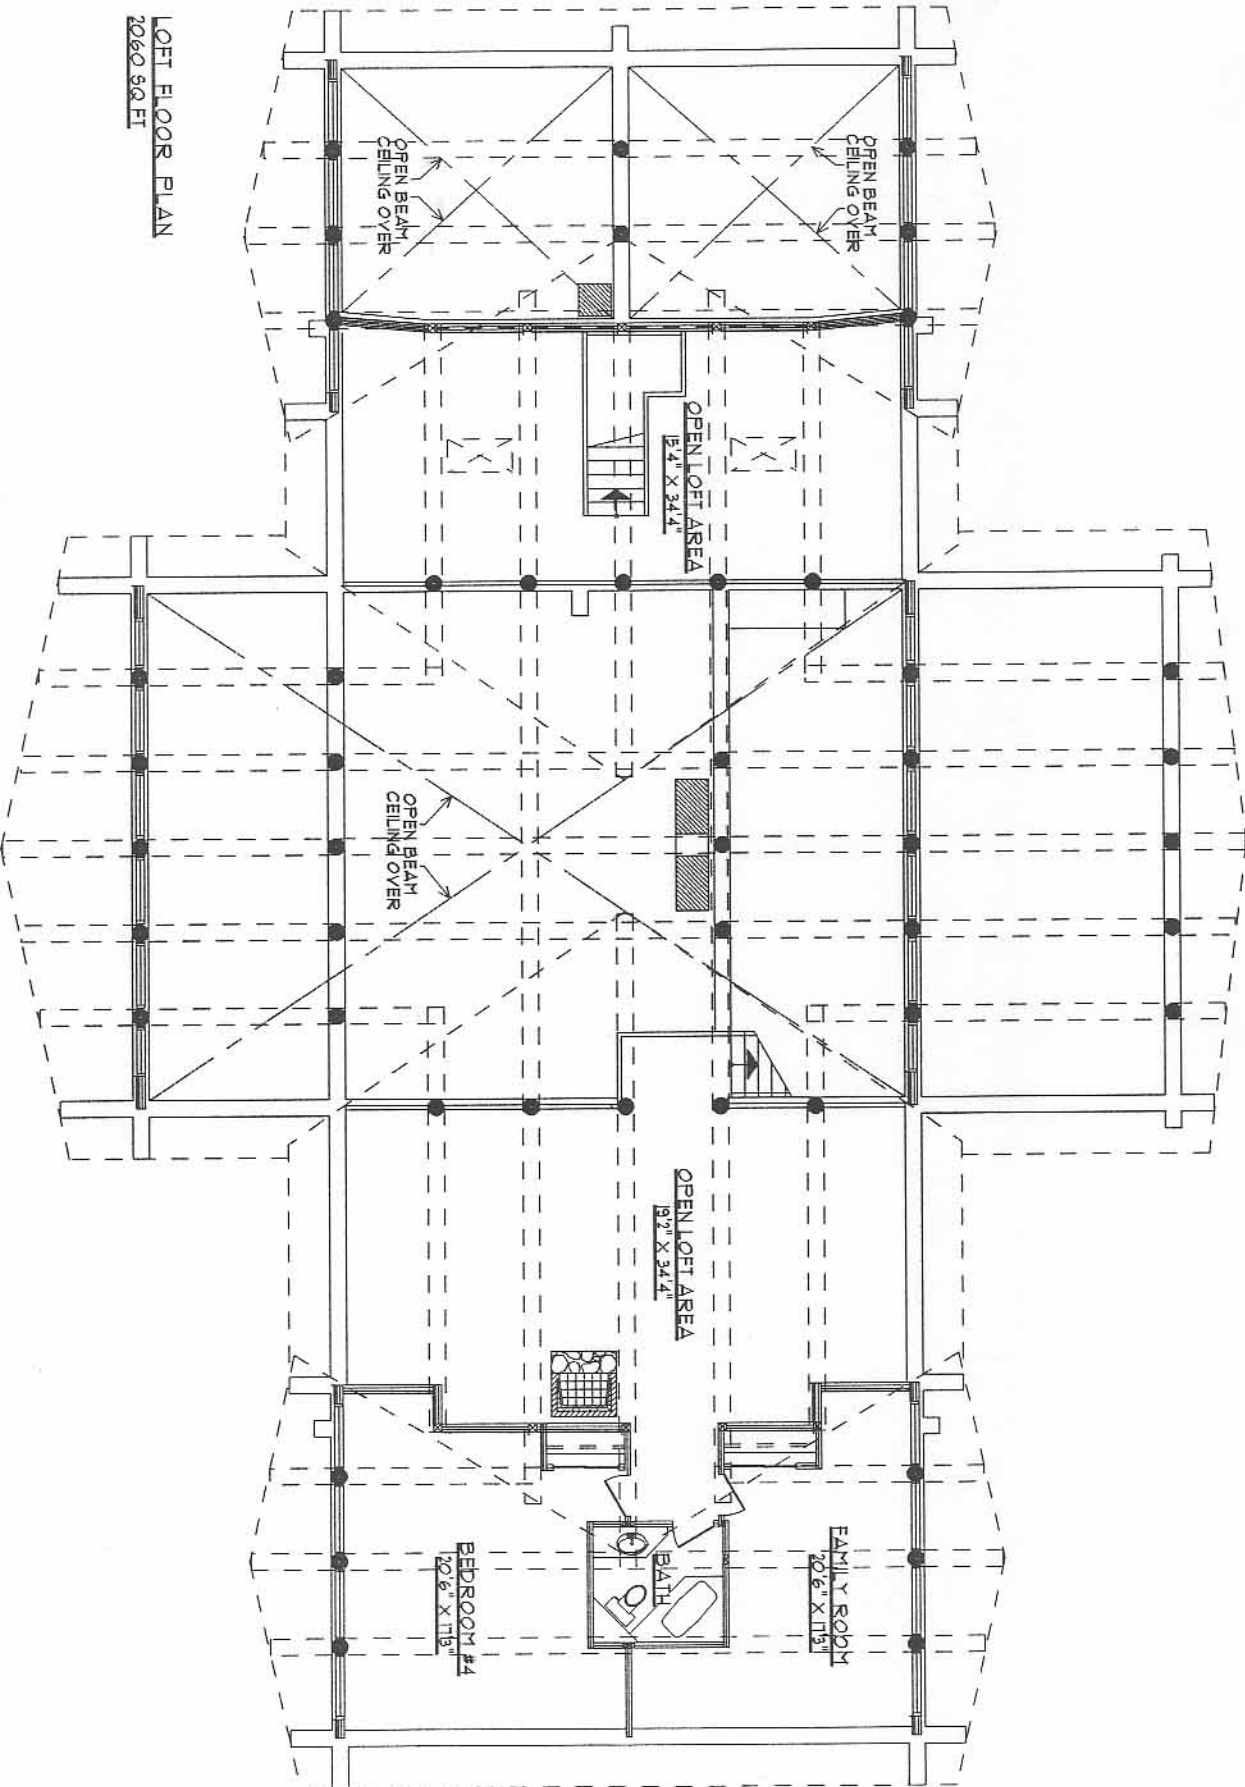

SEAR ELEVATION

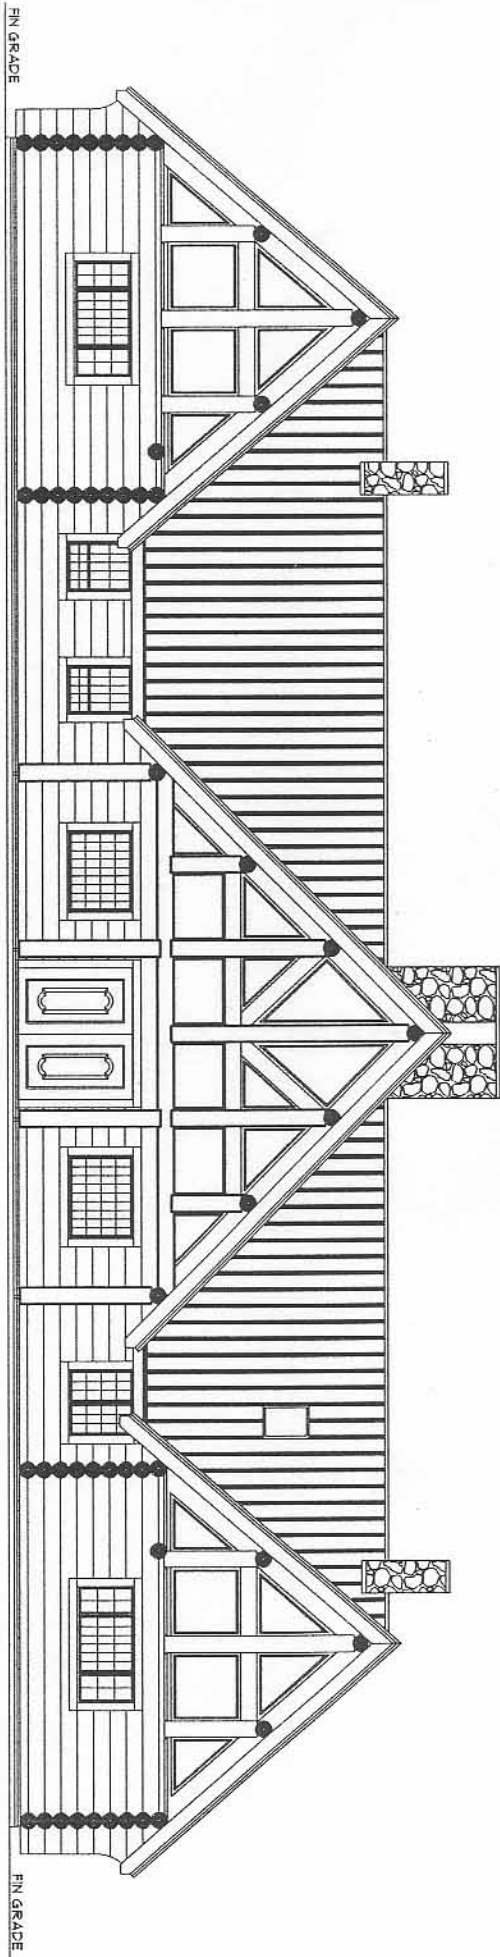

LEFT ELEVATION

